



PLAN CADASTRAL

UAT Licurici, Judetul Gorj


Sector cadastral nr. 24

Scara 1:2000
Sistem de proiectie STEREO 70

Plansa 1

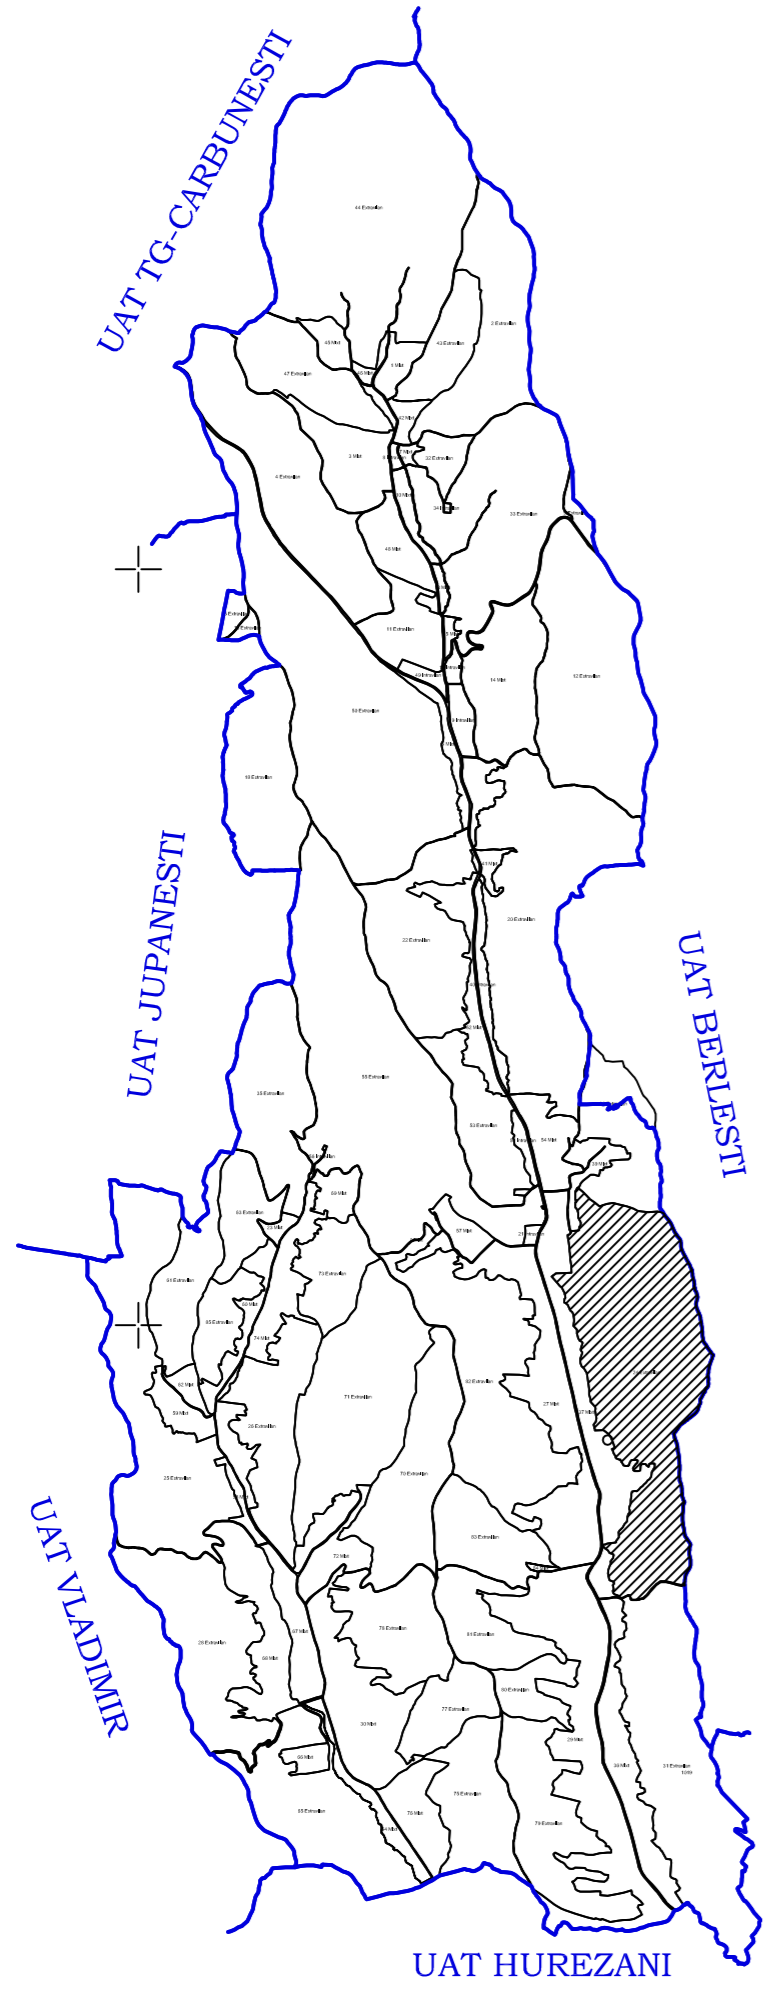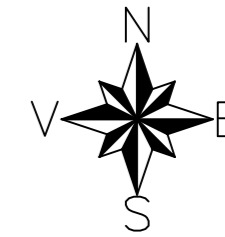


Schema dispunere planse

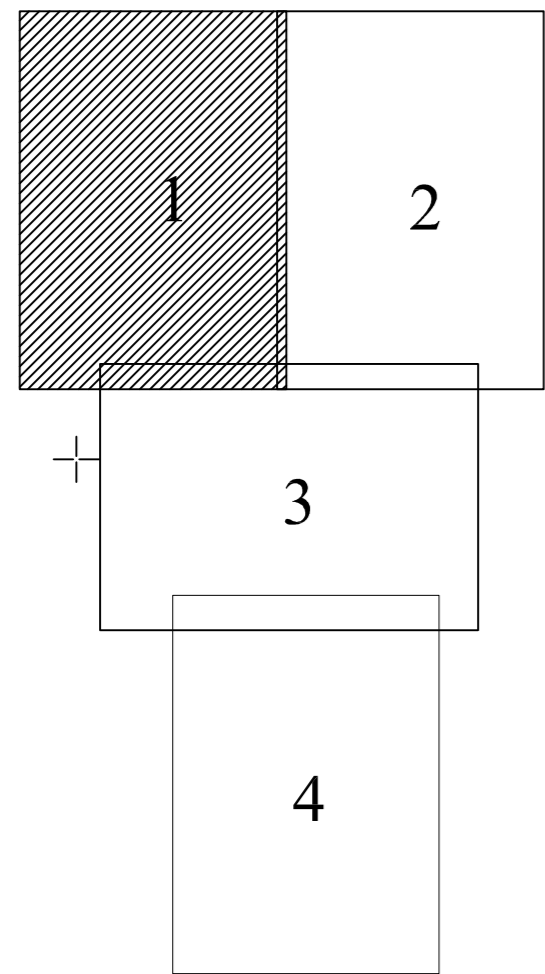

LEGENDĂ	
	Limita UAT
	Limita sector cadastral
	Limita tarla
	Limita PUG
	Numar sector cadastral
	Numar tarla
UAT PRIGORIA	Vecini
	ID Imobile
	Limita Imobile
	Limita constructii
	Identificator constructii

Scara = 1:2000
1 cm pe plan = 20 m pe teren

Inregistrare sistematica UAT Licurici, Sector 24, Anul 2021
"spre publicare"

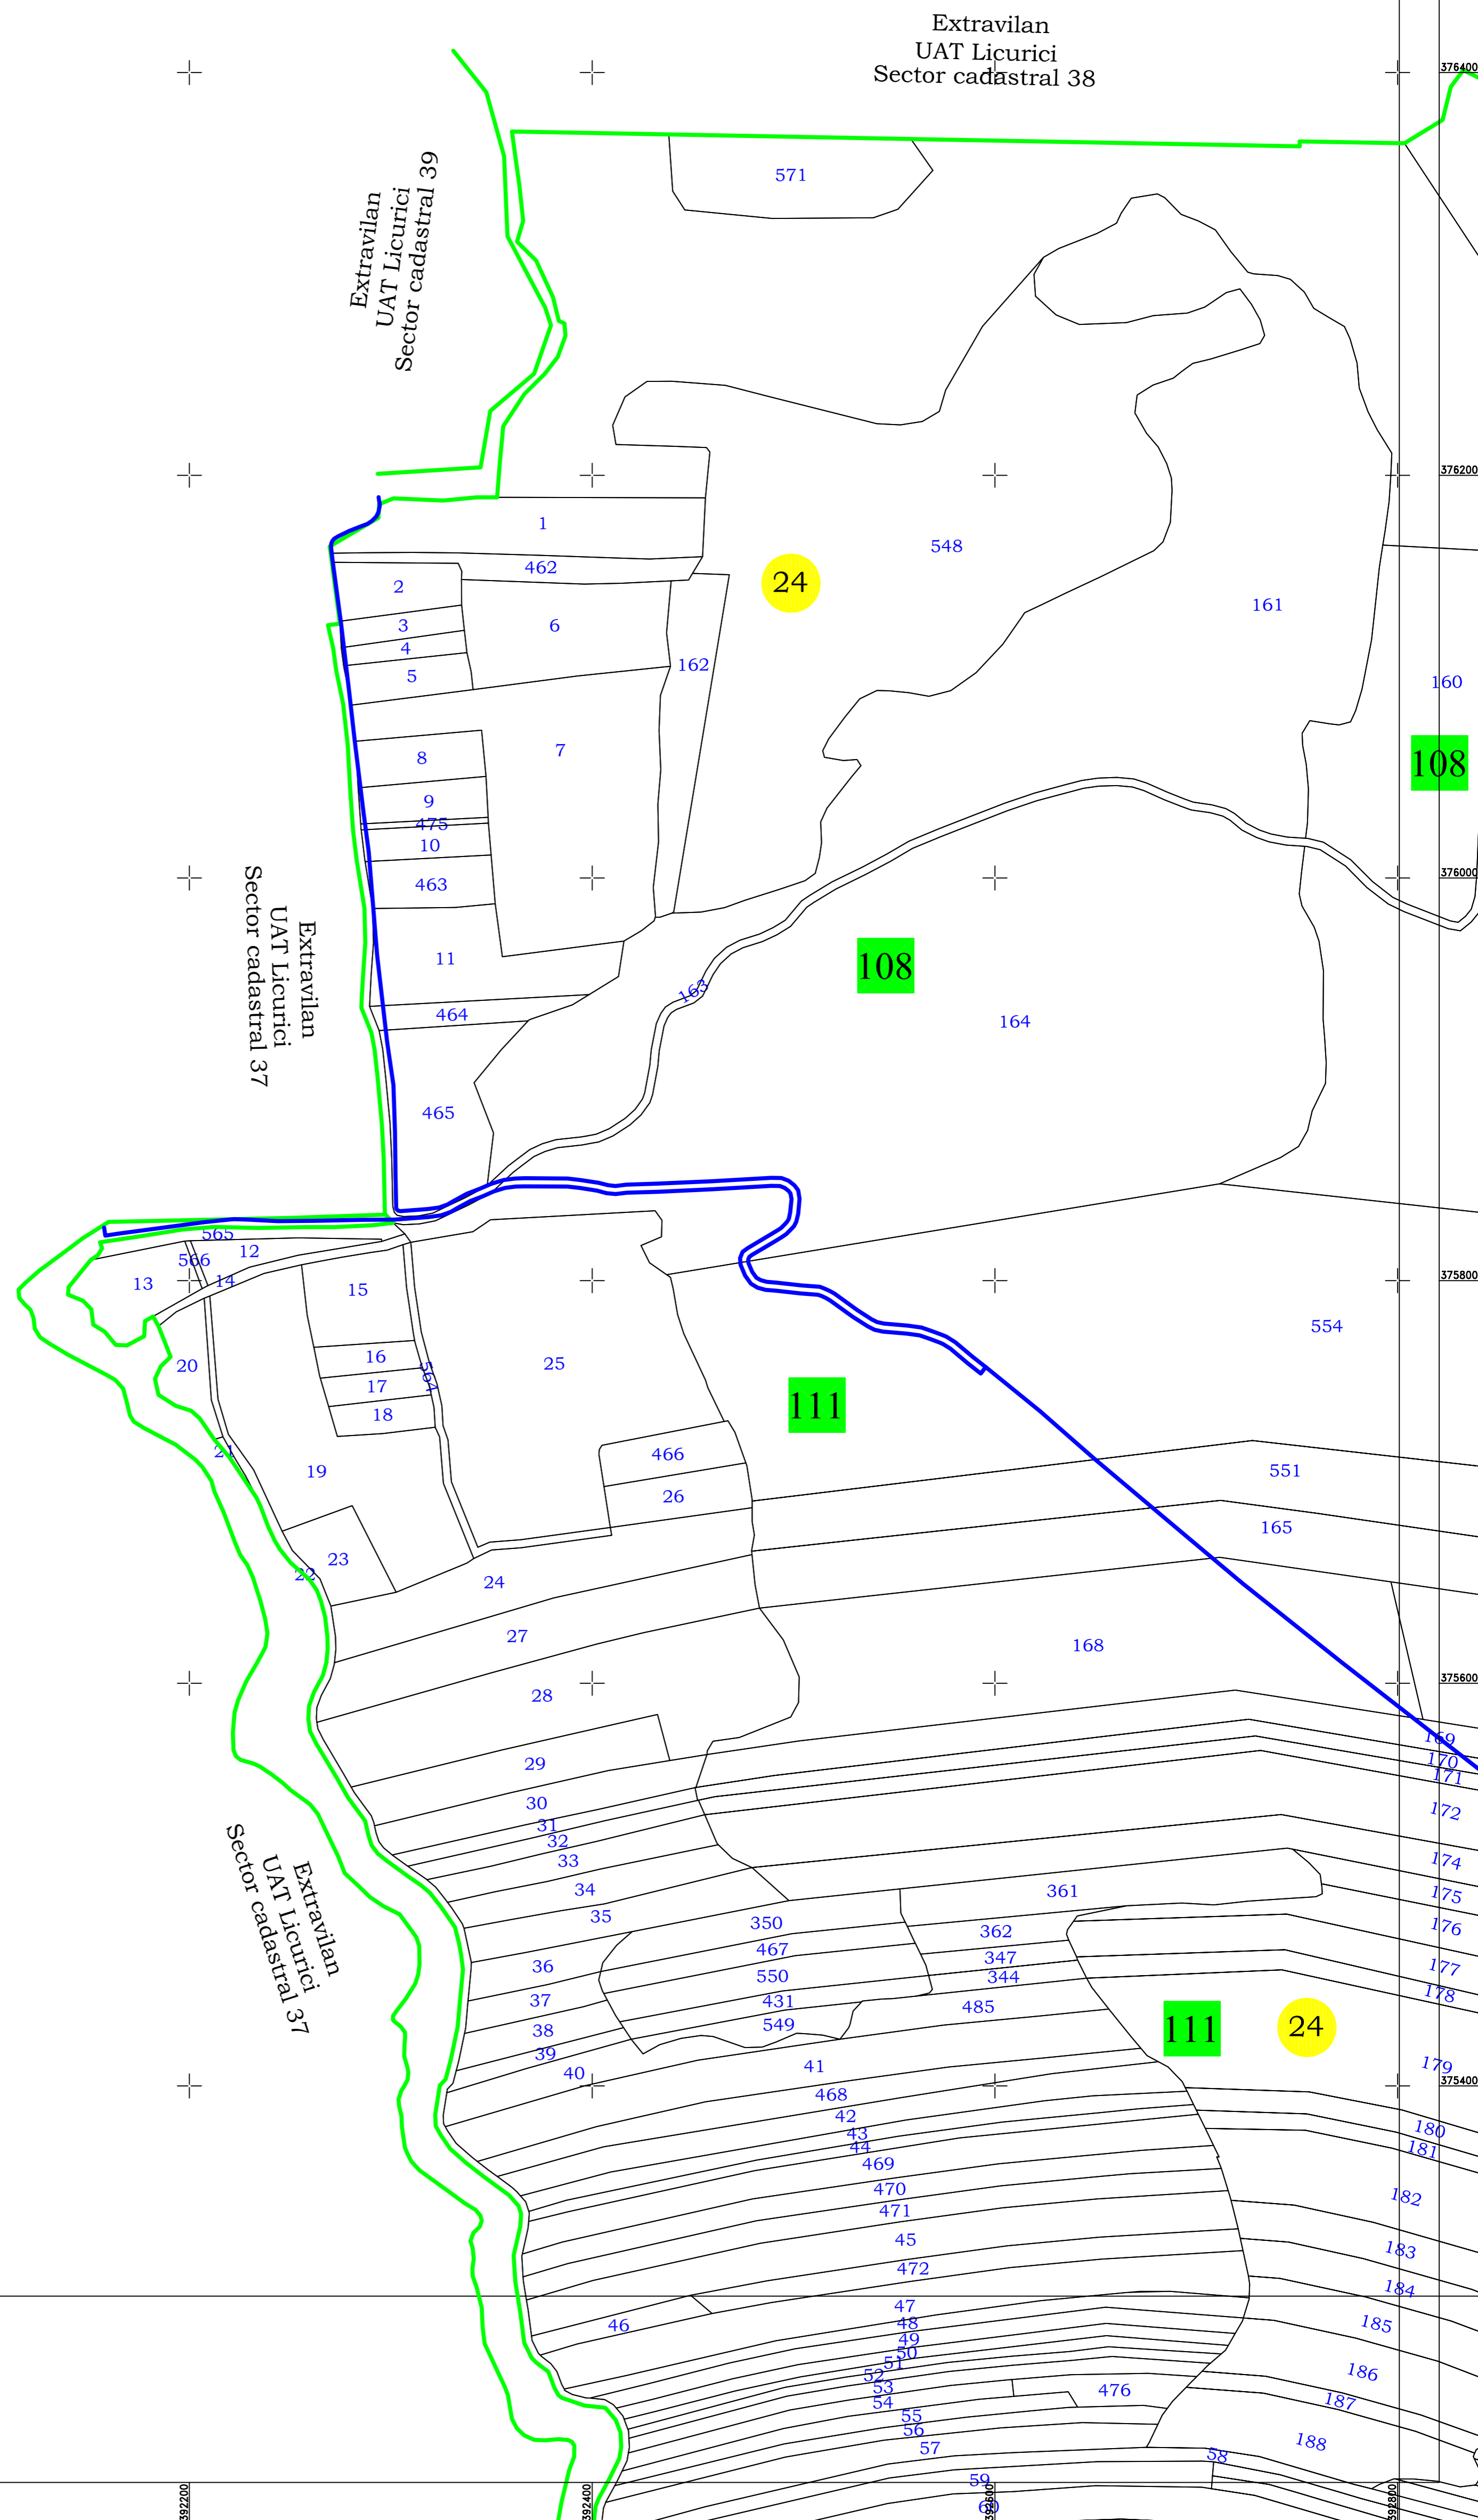

S.C. TOPOMEDCRIS SRL

COMUNA LICURICI

Proiectat	ing. Medintu Mircea Adrian
Măsurat	SC TOPOMEDCRIS SRL
Calculat	ing. Medintu Mircea Adrian
Editat	ing. Medintu Mircea Adrian
Aprobat	ing. Medintu Mircea Adrian

Scara	1:2000
Data	Aprilie 2021
Lucrari de inregistrare sistematica a imobilelor in Sistemul Integrat de Cadastru si Carte funciara UAT Licurici - Sector 24	