

PLAN CADASTRAL



UAT Licurici, Judetul Gorj

Sector cadastral nr. 24


Plansa 3

Scara 1:2000

Sistem de proiectie STEREO 70

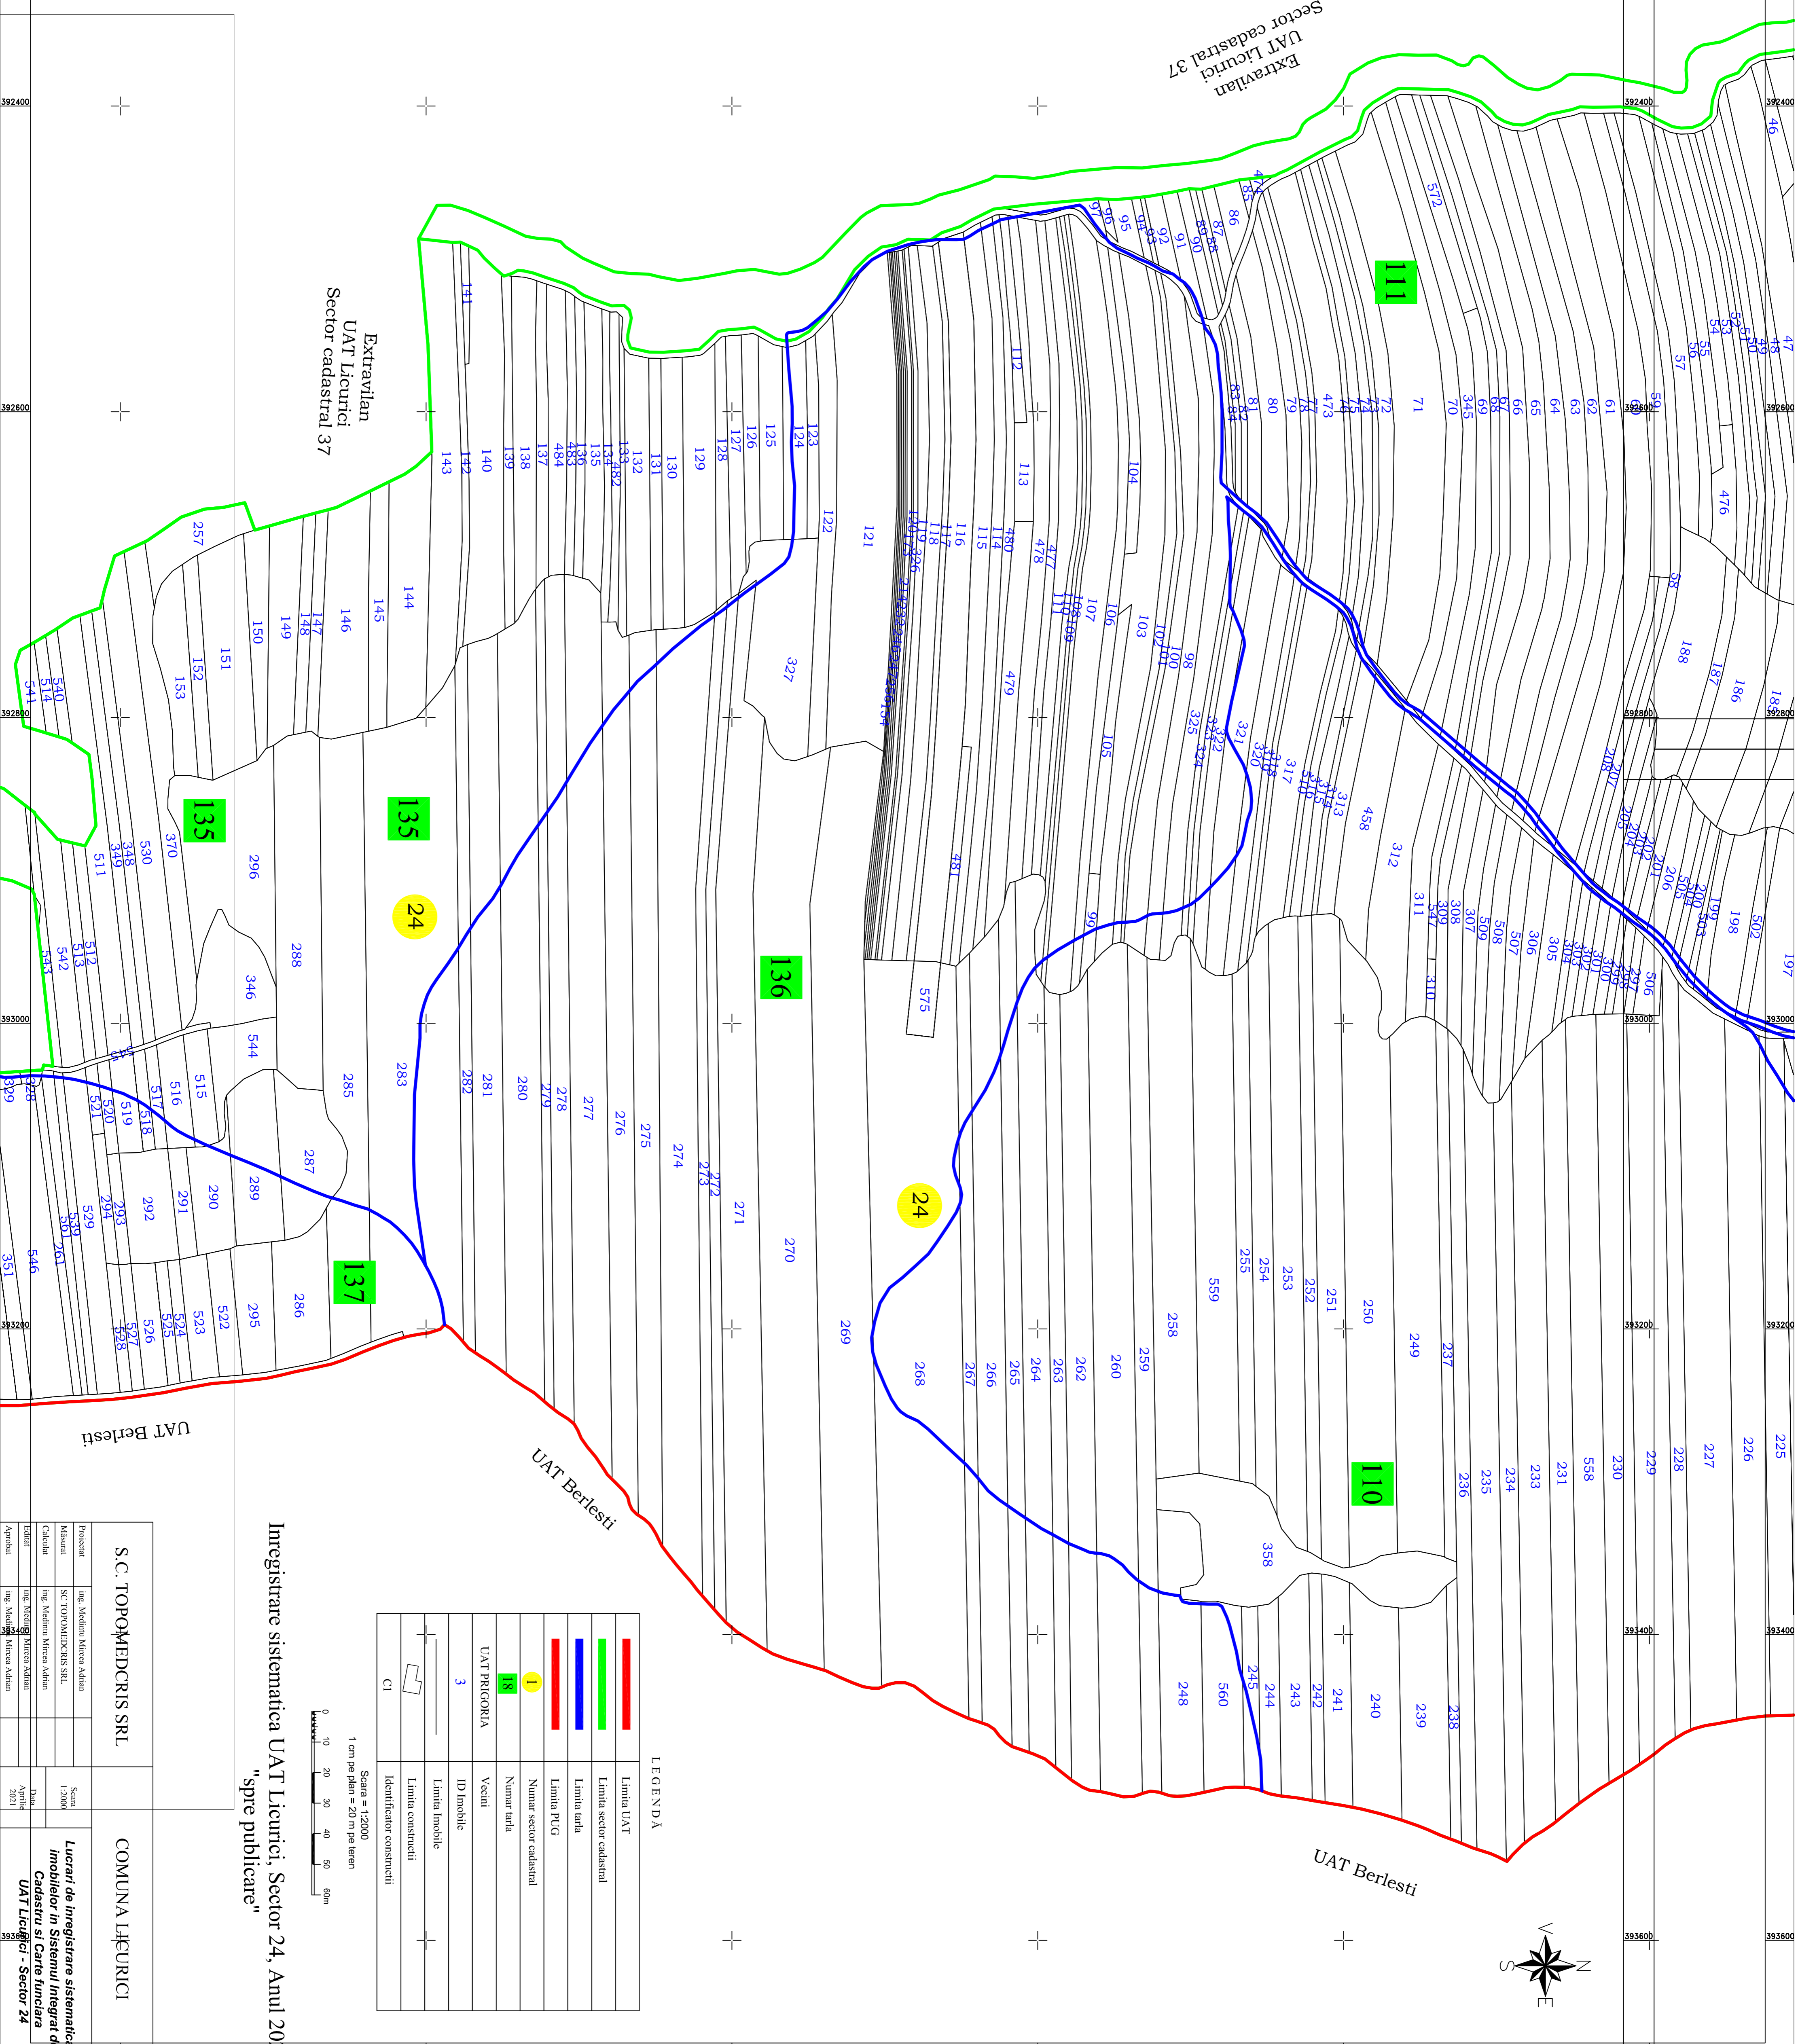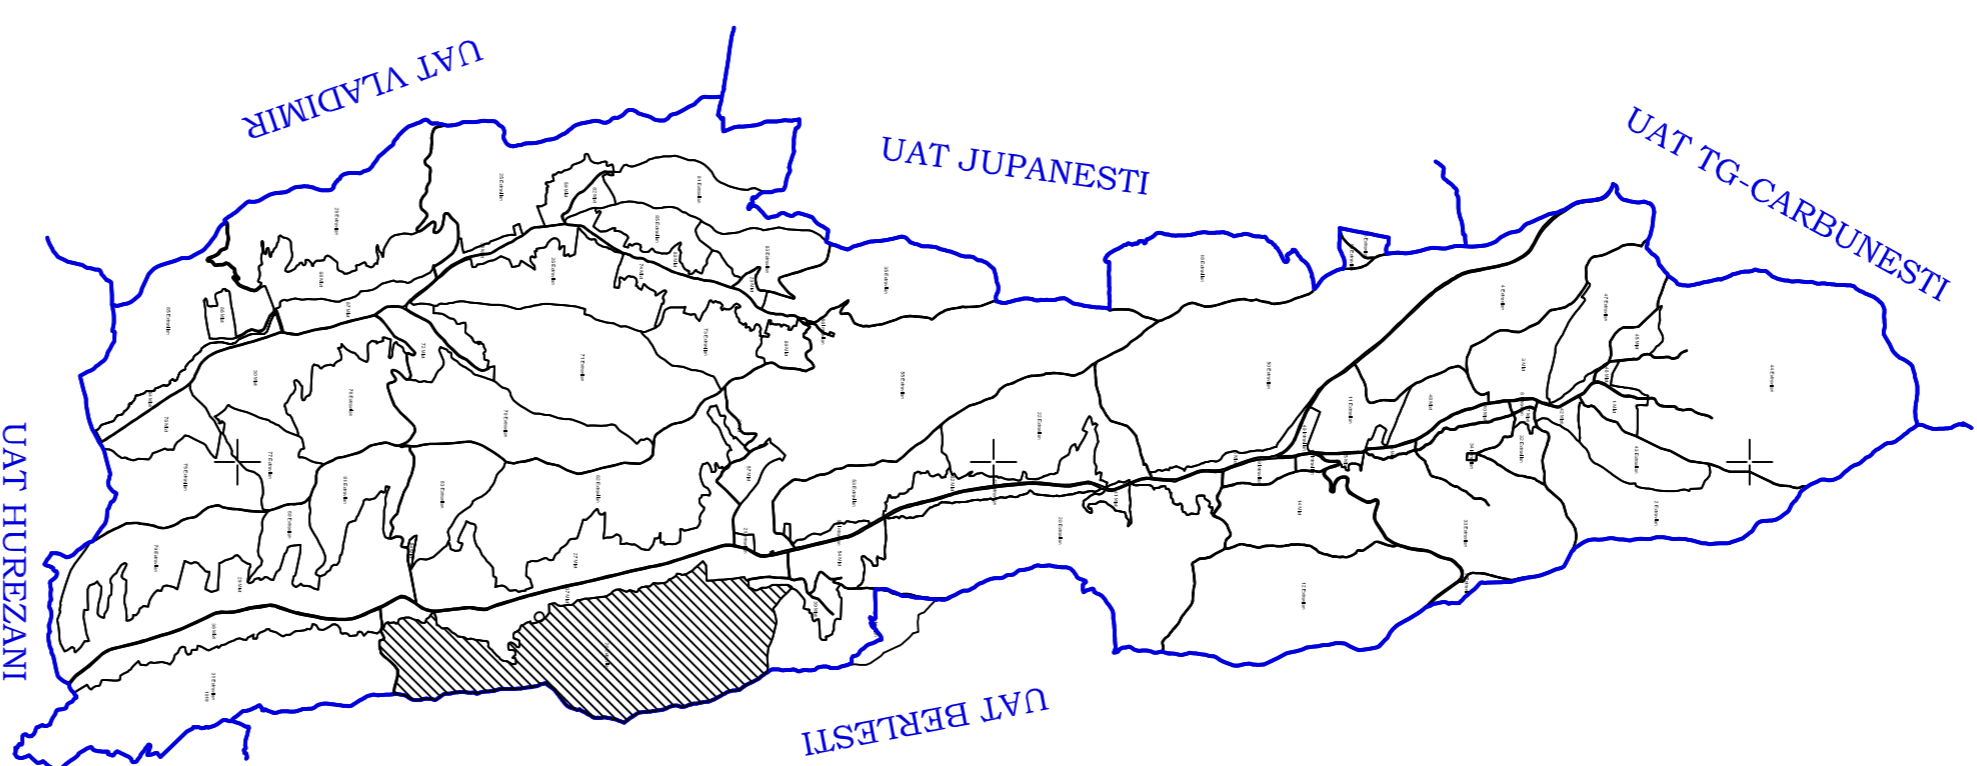

Schema dispunere planse

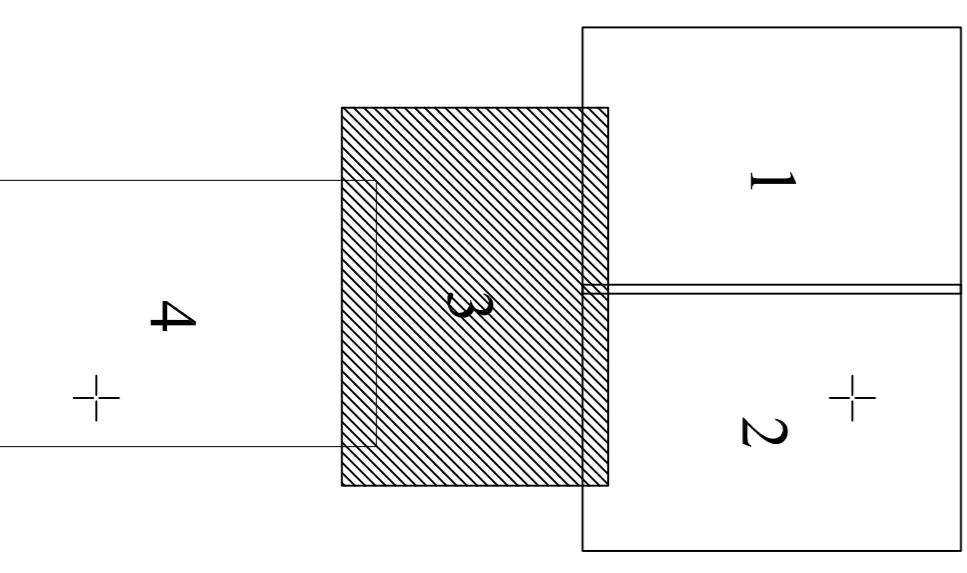

LEGENDA

—	Linia UAT
—	Linia sector cadastral
—	Linia tara
—	Linia PUG
●	Numar sector cadastral
■	Numar tara
■	UAT PRIGORIA
3	ID Imobil
	Linia Imobil
	Linia constructii
CI	Identificator constructii

Inregistrare sistematica UAT Licurici, Sector 24, Anul 2021
"spre publicare"



S.C. TOPOMEDCRIS SRL		COMUNA LICURICI	
Proiectant	Ing. Mediana Mircea Adrian	Scara	1:2000
Masurat	SC TOPOMEDCRIS SRL	Lucrari de inregistrare sistematica a Imobiliar in Sistemul Integral de Cadastru si Carte Funciara UAT Licurici - Sector 24	
Calculat	Ing. Mediana Mircea Adrian	Data	Aprilie 2021
Trasat	Ing. Mediana Mircea Adrian		
Aprobat			