



PLAN CADASTRAL  
 UAT Licurici, Judetul Gorj  
 Sector cadastral nr. 36  
 Scara 1:1000  
 Sistem de proiectie STEREO 70

Plansa 2

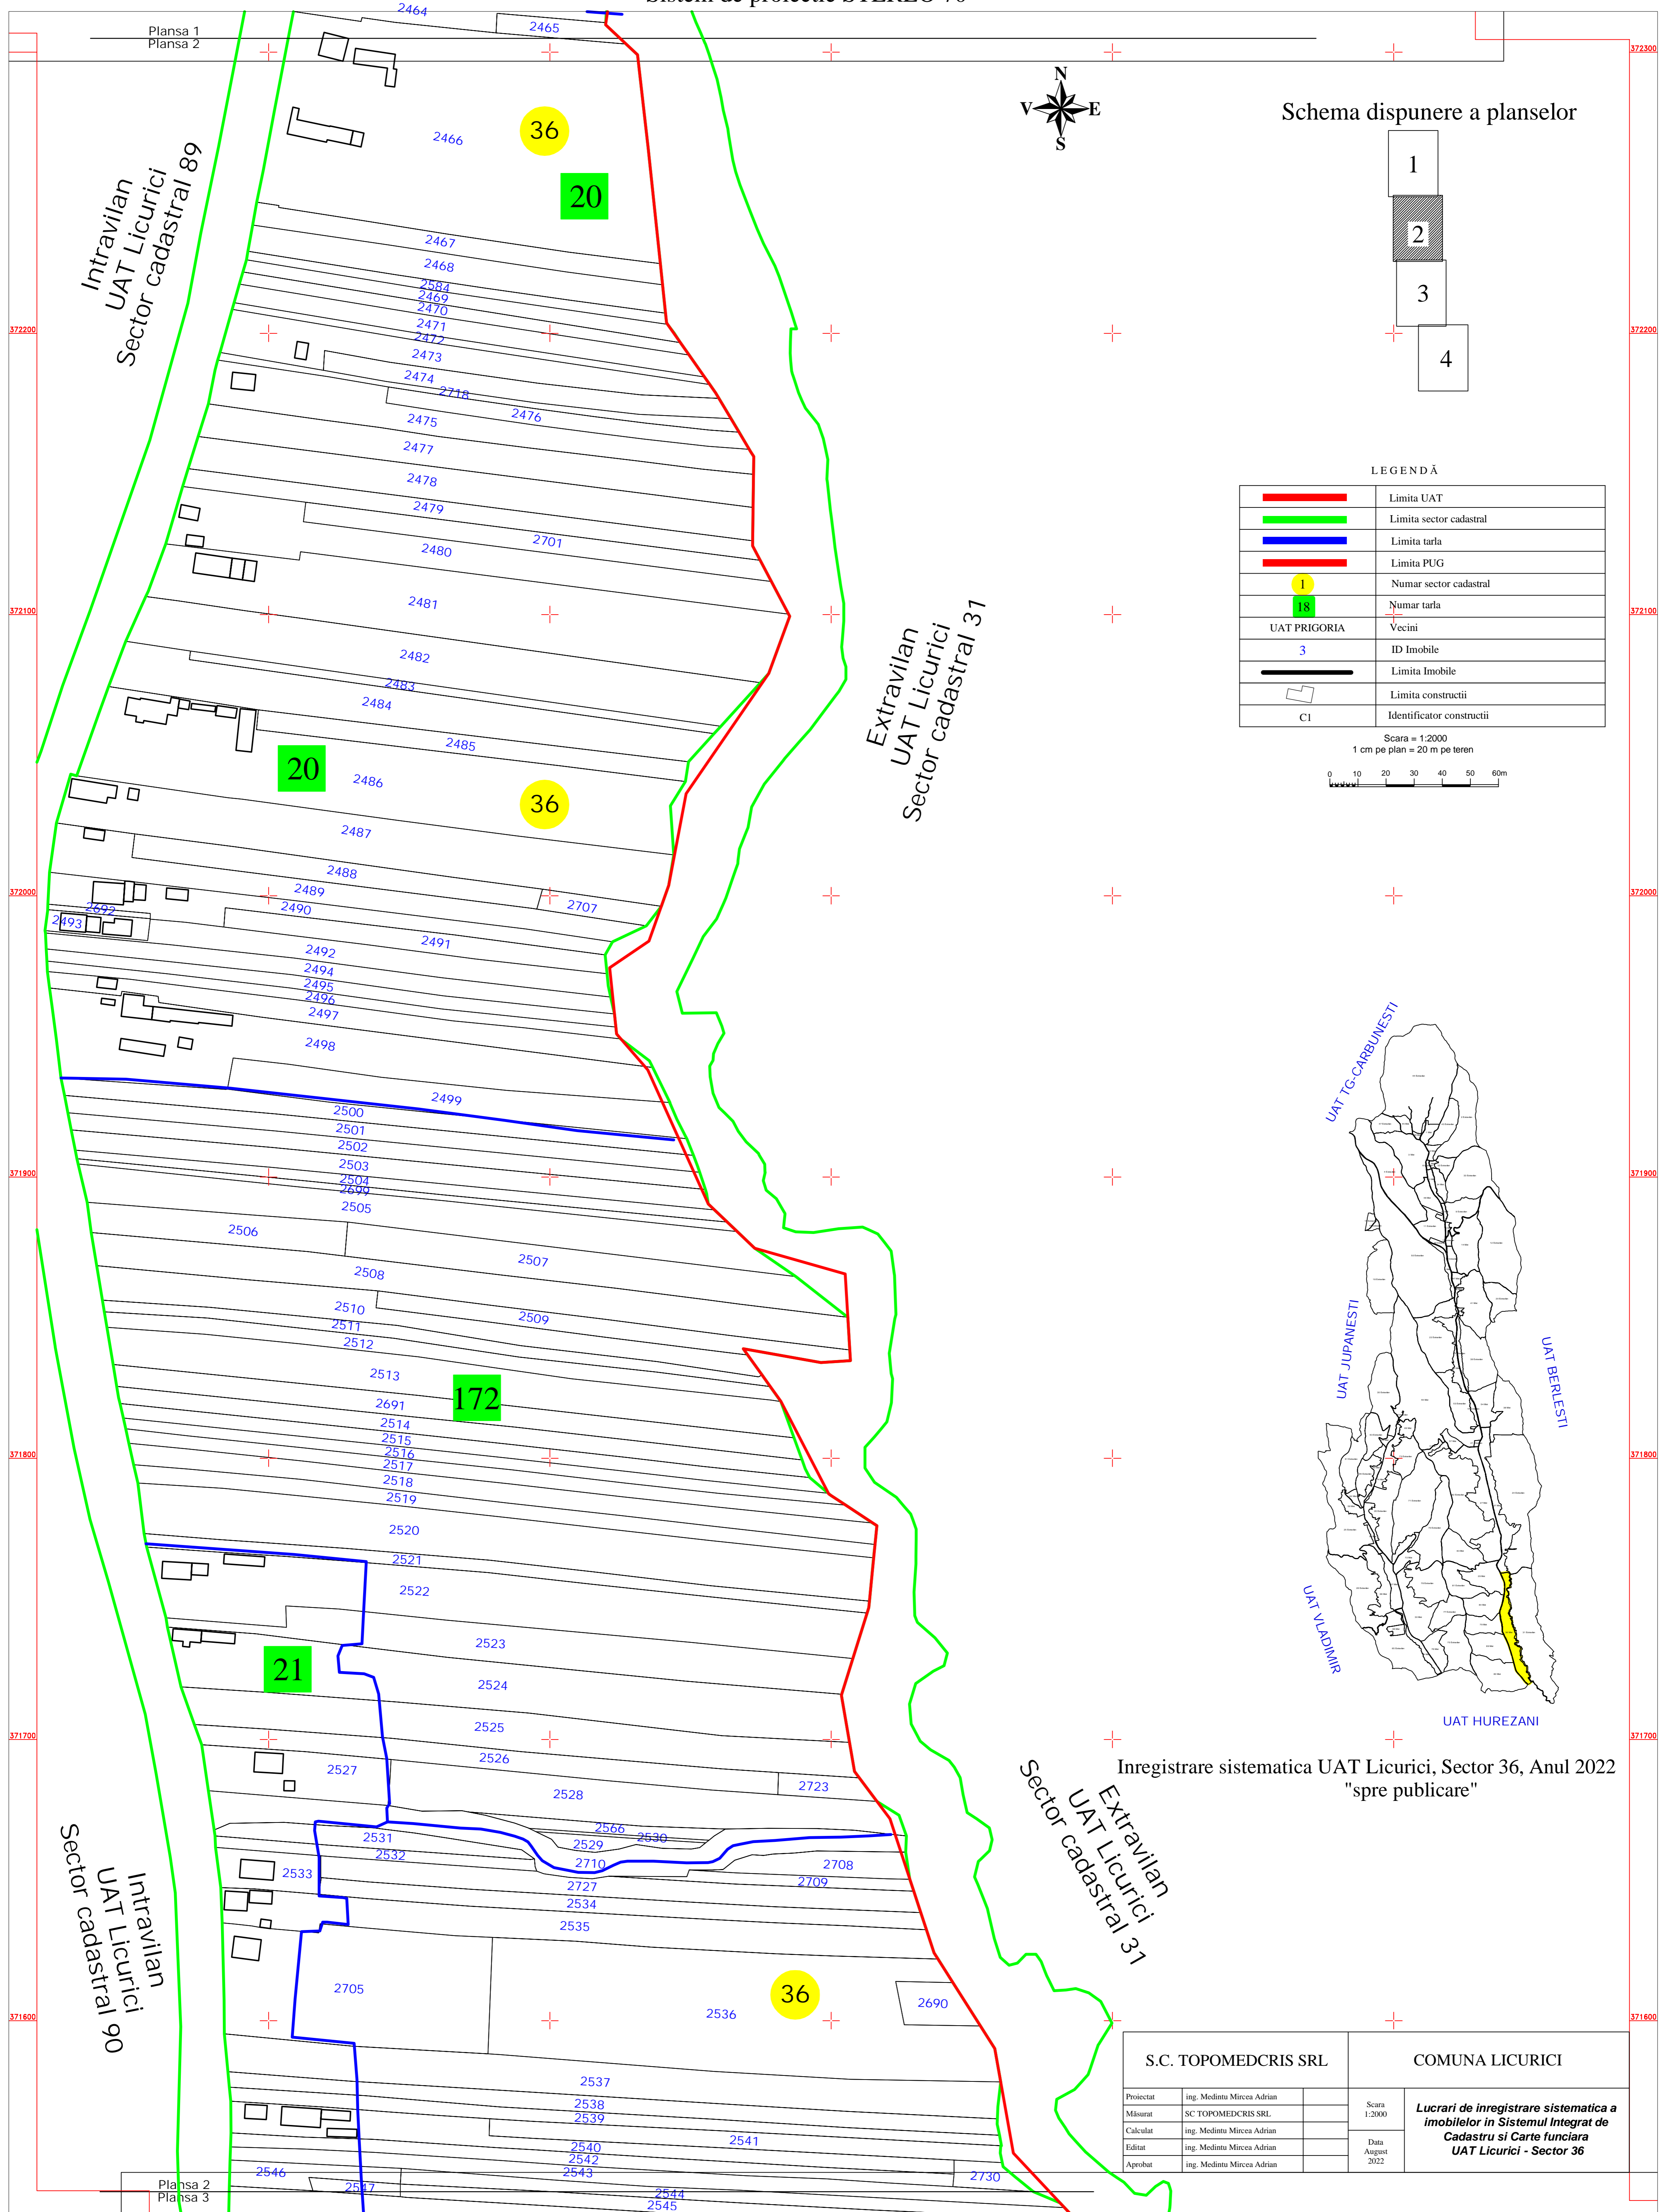



Schema dispunere a planselor

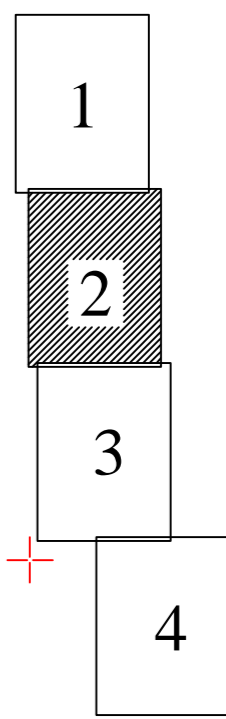

LEGENDĂ

	Limita UAT
	Limita sector cadastral
	Limita tarla
	Limita PUG
	Numar sector cadastral
	Numar tarla
	Vecini
	ID Imobile
	Limita Imobile
	Limita constructii
	Identificator constructii

Scara = 1:2000  
 1 cm pe plan = 20 m pe teren

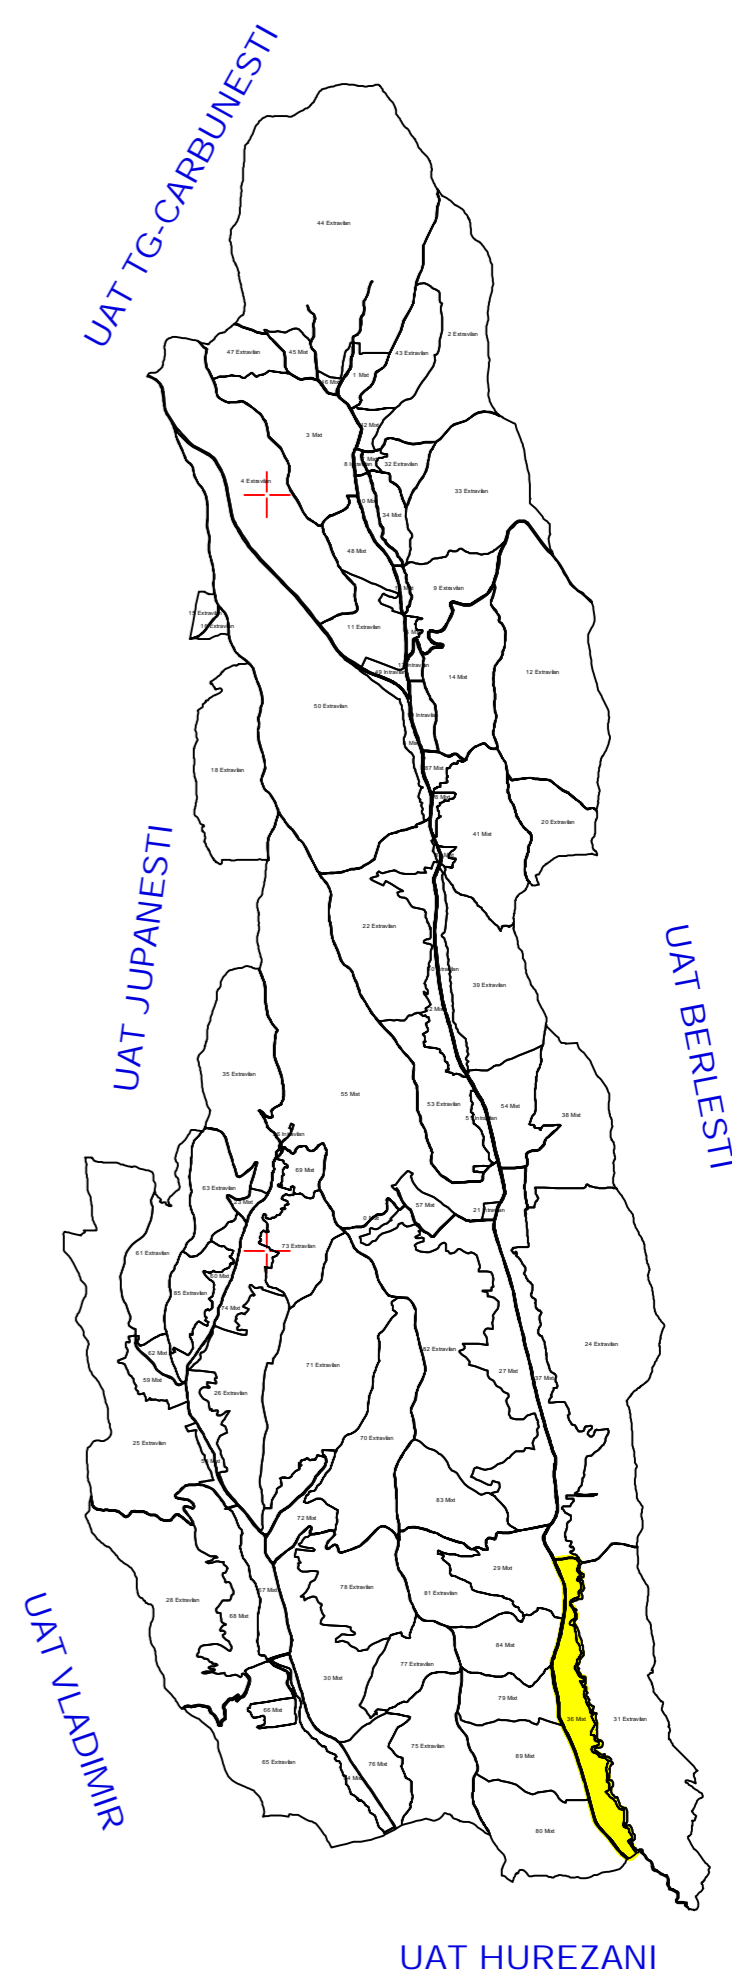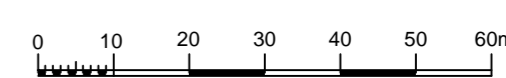

Inregistrare sistematica UAT Licurici, Sector 36, Anul 2022  
 "spre publicare"

S.C. TOPOMEDCRIS SRL		COMUNA LICURICI	
Proiectat	ing. Medintu Mircea Adrian	Scara 1:2000	<b>Lucrari de inregistrare sistematica a imobilelor in Sistemul Integrat de Cadastru si Carte funciara UAT Licurici - Sector 36</b>
Masurat	SC TOPOMEDCRIS SRL		
Calculat	ing. Medintu Mircea Adrian	Data August 2022	
Editat	ing. Medintu Mircea Adrian		
Aprobat	ing. Medintu Mircea Adrian		

Plansa 1  
 Plansa 2

Plansa 2  
 Plansa 3